


Lengteprofiel: 10A01
 schaal 1: 100 /500

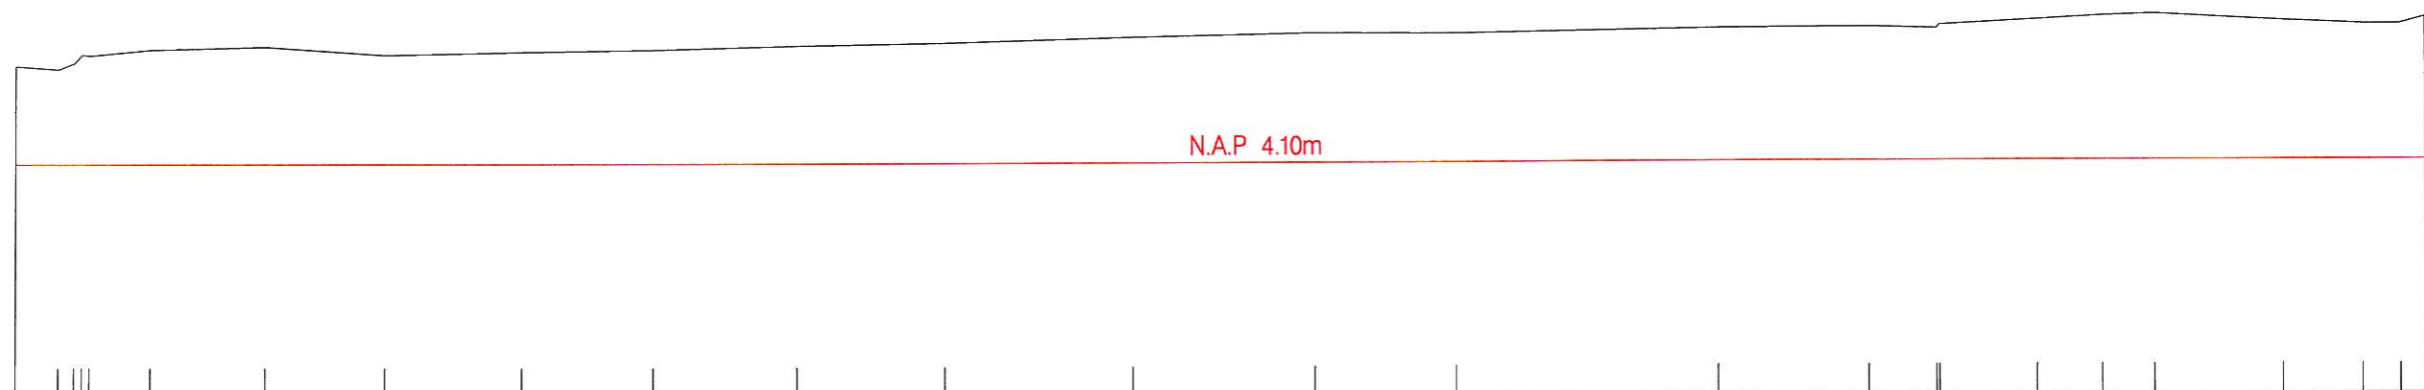

NAP: 1.0

bestaande hoogte in meters t.o.v. n.a.p.	5.40	5.36	5.44	5.54	5.61	5.65	5.54	5.58	5.61	5.66	5.69	5.76	5.81	5.80	5.86	5.87	5.85	5.89	5.96	6.00	6.03	5.94	5.89	5.89	5.98	
bestaande afstanden in meters t.o.v. nulpunt	0.00	2.82	3.89	4.40	4.90	8.98	16.59	24.51	33.61	42.32	51.89	61.68	74.15	86.23	95.58	112.98	122.97	127.48	127.66	134.09	138.43	141.92	150.49	155.78	158.29	169.97

Kering 10: Stormvloedkering
 Hollandsche IJssel

Lengteprofiel: 10A01

Gemeten Profiel: _____
 Legger Profiel: _____
 Kernzone: _____
 Beschermingszone: _____
 Toetspeil: _____

datum: 21-07-2008
 schaal: zie profiel

