


# PROF: 08

schaal 1: 200 / 10000

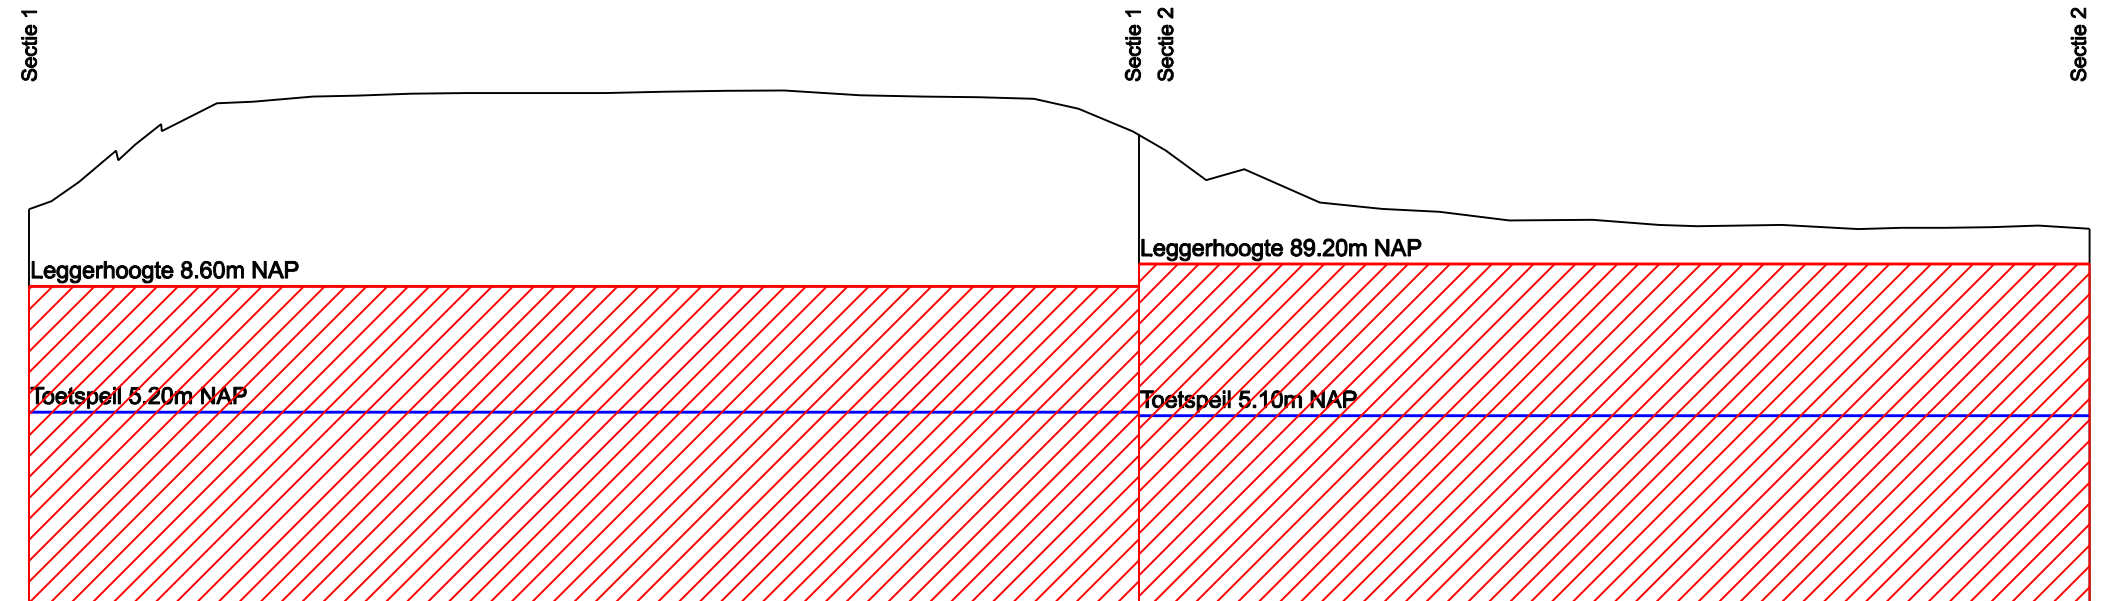




NAP: 0,0

| |
|---|
| Bestaande hoogte<br>in meters t.o.v. NAP        | 10,68 | 10,90 | 11,42 | 12,27  | 12,01  | 12,43  | 12,99  | 12,79  | 13,54  | 13,59  | 13,73  | 13,76  | 13,80  | 13,82  | 13,83  | 13,82  | 13,86  | 13,89  | 13,90   | 13,77   | 13,73   | 13,71   | 13,67   | 13,40   | 12,79   | 12,27   | 11,47   | 11,77   | 10,87   | 10,69   | 10,61   | 10,38   | 10,40   | 10,26   | 10,23   | 10,26   | 10,15   | 10,18   | 10,18   | 10,20   | 10,24   | 10,16   |
| Bestaande afstanden<br>in meters t.o.v. nulpunt | 0,00  | 30,25 | 67,33 | 117,42 | 120,63 | 143,40 | 178,32 | 179,31 | 253,65 | 302,90 | 383,45 | 444,29 | 515,87 | 590,30 | 687,48 | 778,96 | 855,66 | 941,82 | 1020,59 | 1123,70 | 1207,65 | 1283,57 | 1358,38 | 1418,34 | 1492,12 | 1535,94 | 1590,83 | 1642,50 | 1744,75 | 1829,16 | 1906,35 | 2000,82 | 2113,01 | 2203,15 | 2254,14 | 2369,20 | 2472,65 | 2530,23 | 2590,03 | 2652,49 | 2715,84 | 2785,05 |

Kering : Veersedam

 Lengteprofiel: 08

Gemeten Profiel:   
 Legger Profiel:   
 Toetspeil: 

datum: 12-01-2009  
 schaal: zie profiel

