


PROF: 01

schaal 1: 200 / 1000

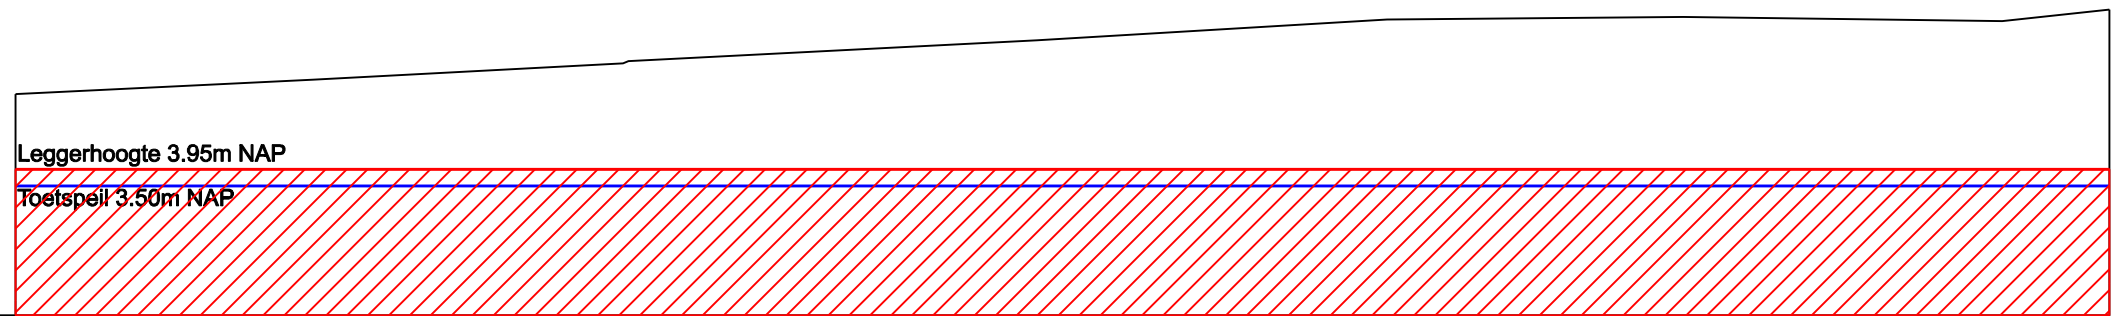

NAP: 0,0

Bestaande hoogte in meters t.o.v. NAP	5,98	6,37	6,81 6,88	7,43	7,99	8,07	7,95	8,27
Bestaande afstanden in meters t.o.v. nulpunt	0,00	40,21	82,15 82,88	138,02	185,38	225,42	268,56	283,03

Kering : Zandkreekdam	
Lengteprofiel: 01	
Gemeten Profiel:	—
Legger Profiel:	—
Toetspeil:	—
datum: 12-01-2009 schaal: zie profiel	
 ARCADIS	 Rijkswaterstaat